

SITE SUMMARY

TRACT SIZE: .77+/- AC

EXISTING ZONING: O-OFFICE

PROPOSED ZONING: CN

NEIGHBORHOOD COMMERCIAL


FRONT BUILDING SETBACK: 0'

SIDE BUILDING SETBACKS: 0'


REAR BUILDING SETBACK: 0'

MAX BUILDING HEIGHT: 50'

PARKING: 1 SPACE/200 SF

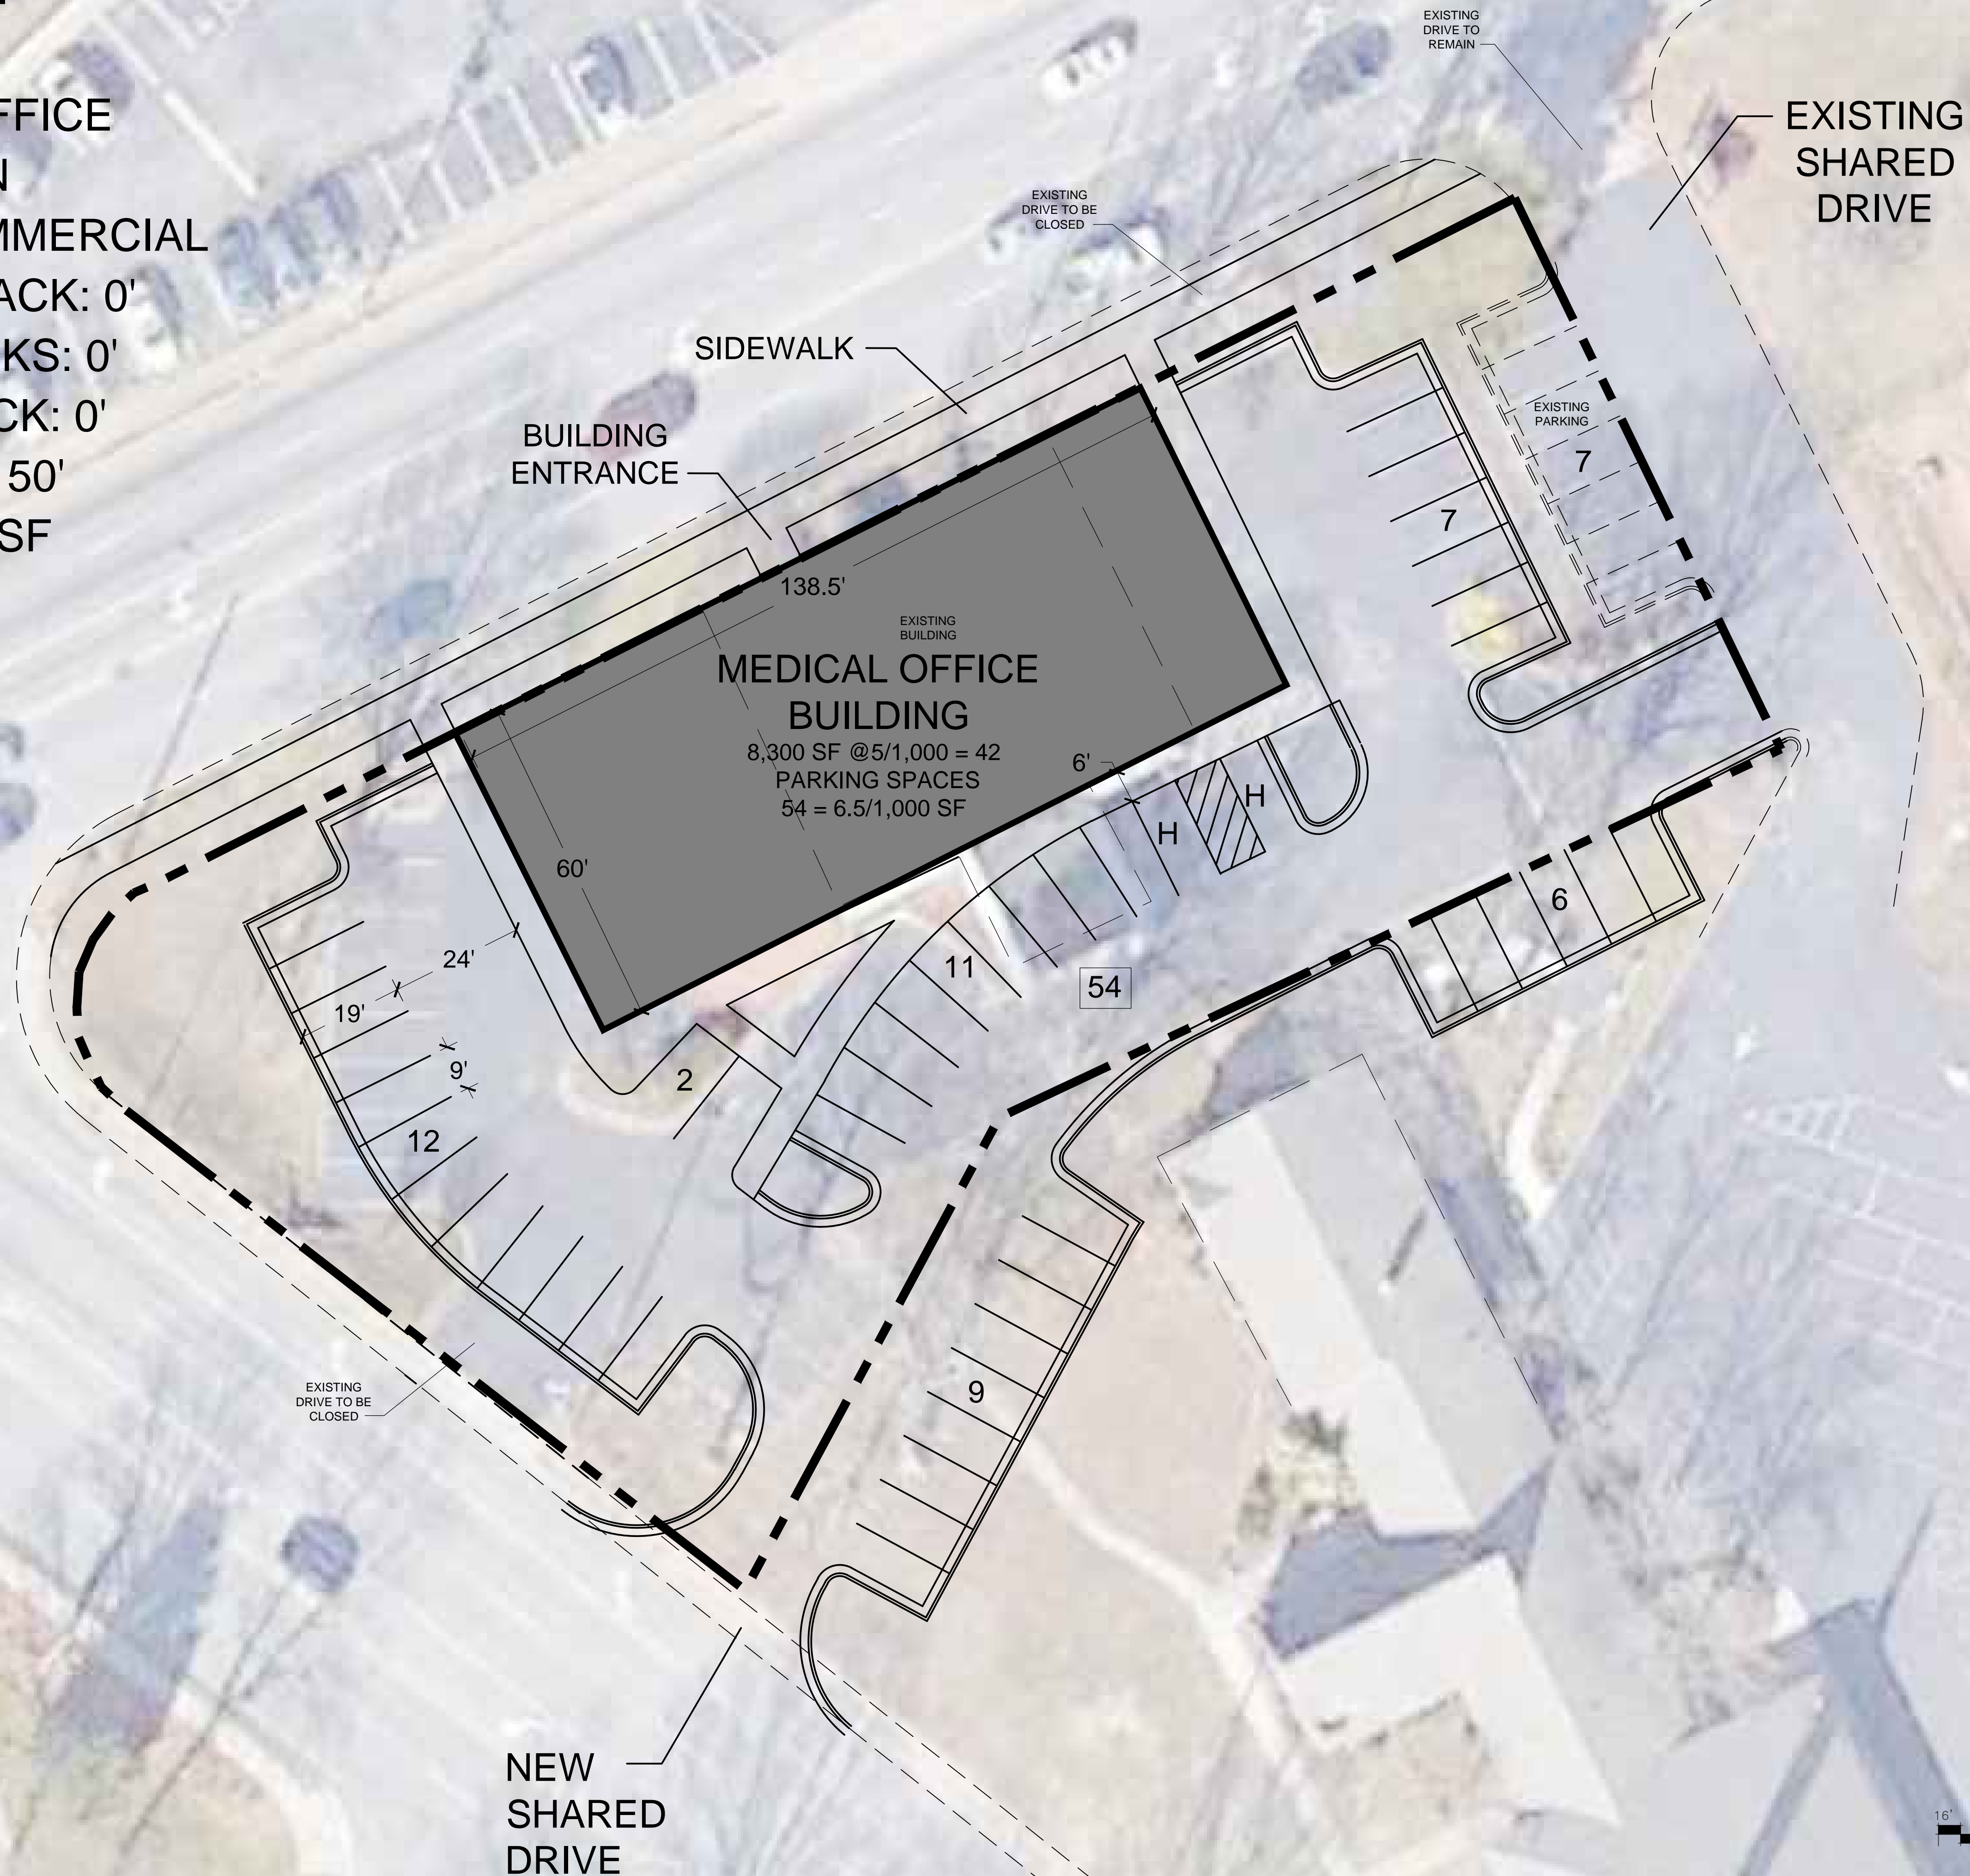

(336) 312-2939
SITE PLANS
PLANNING · LANDSCAPE ARCHITECTURE
4005 BIENVENUE DRIVE, GREENSBORO, NC 27409

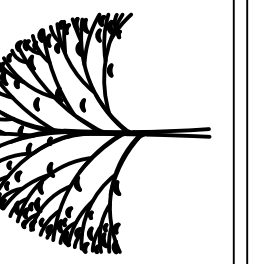

COMMERCIAL DEVELOPMENT
PISGAH CHURCH AT LAWDALE GREENSBORO, NC

CONCEPT

D₃